



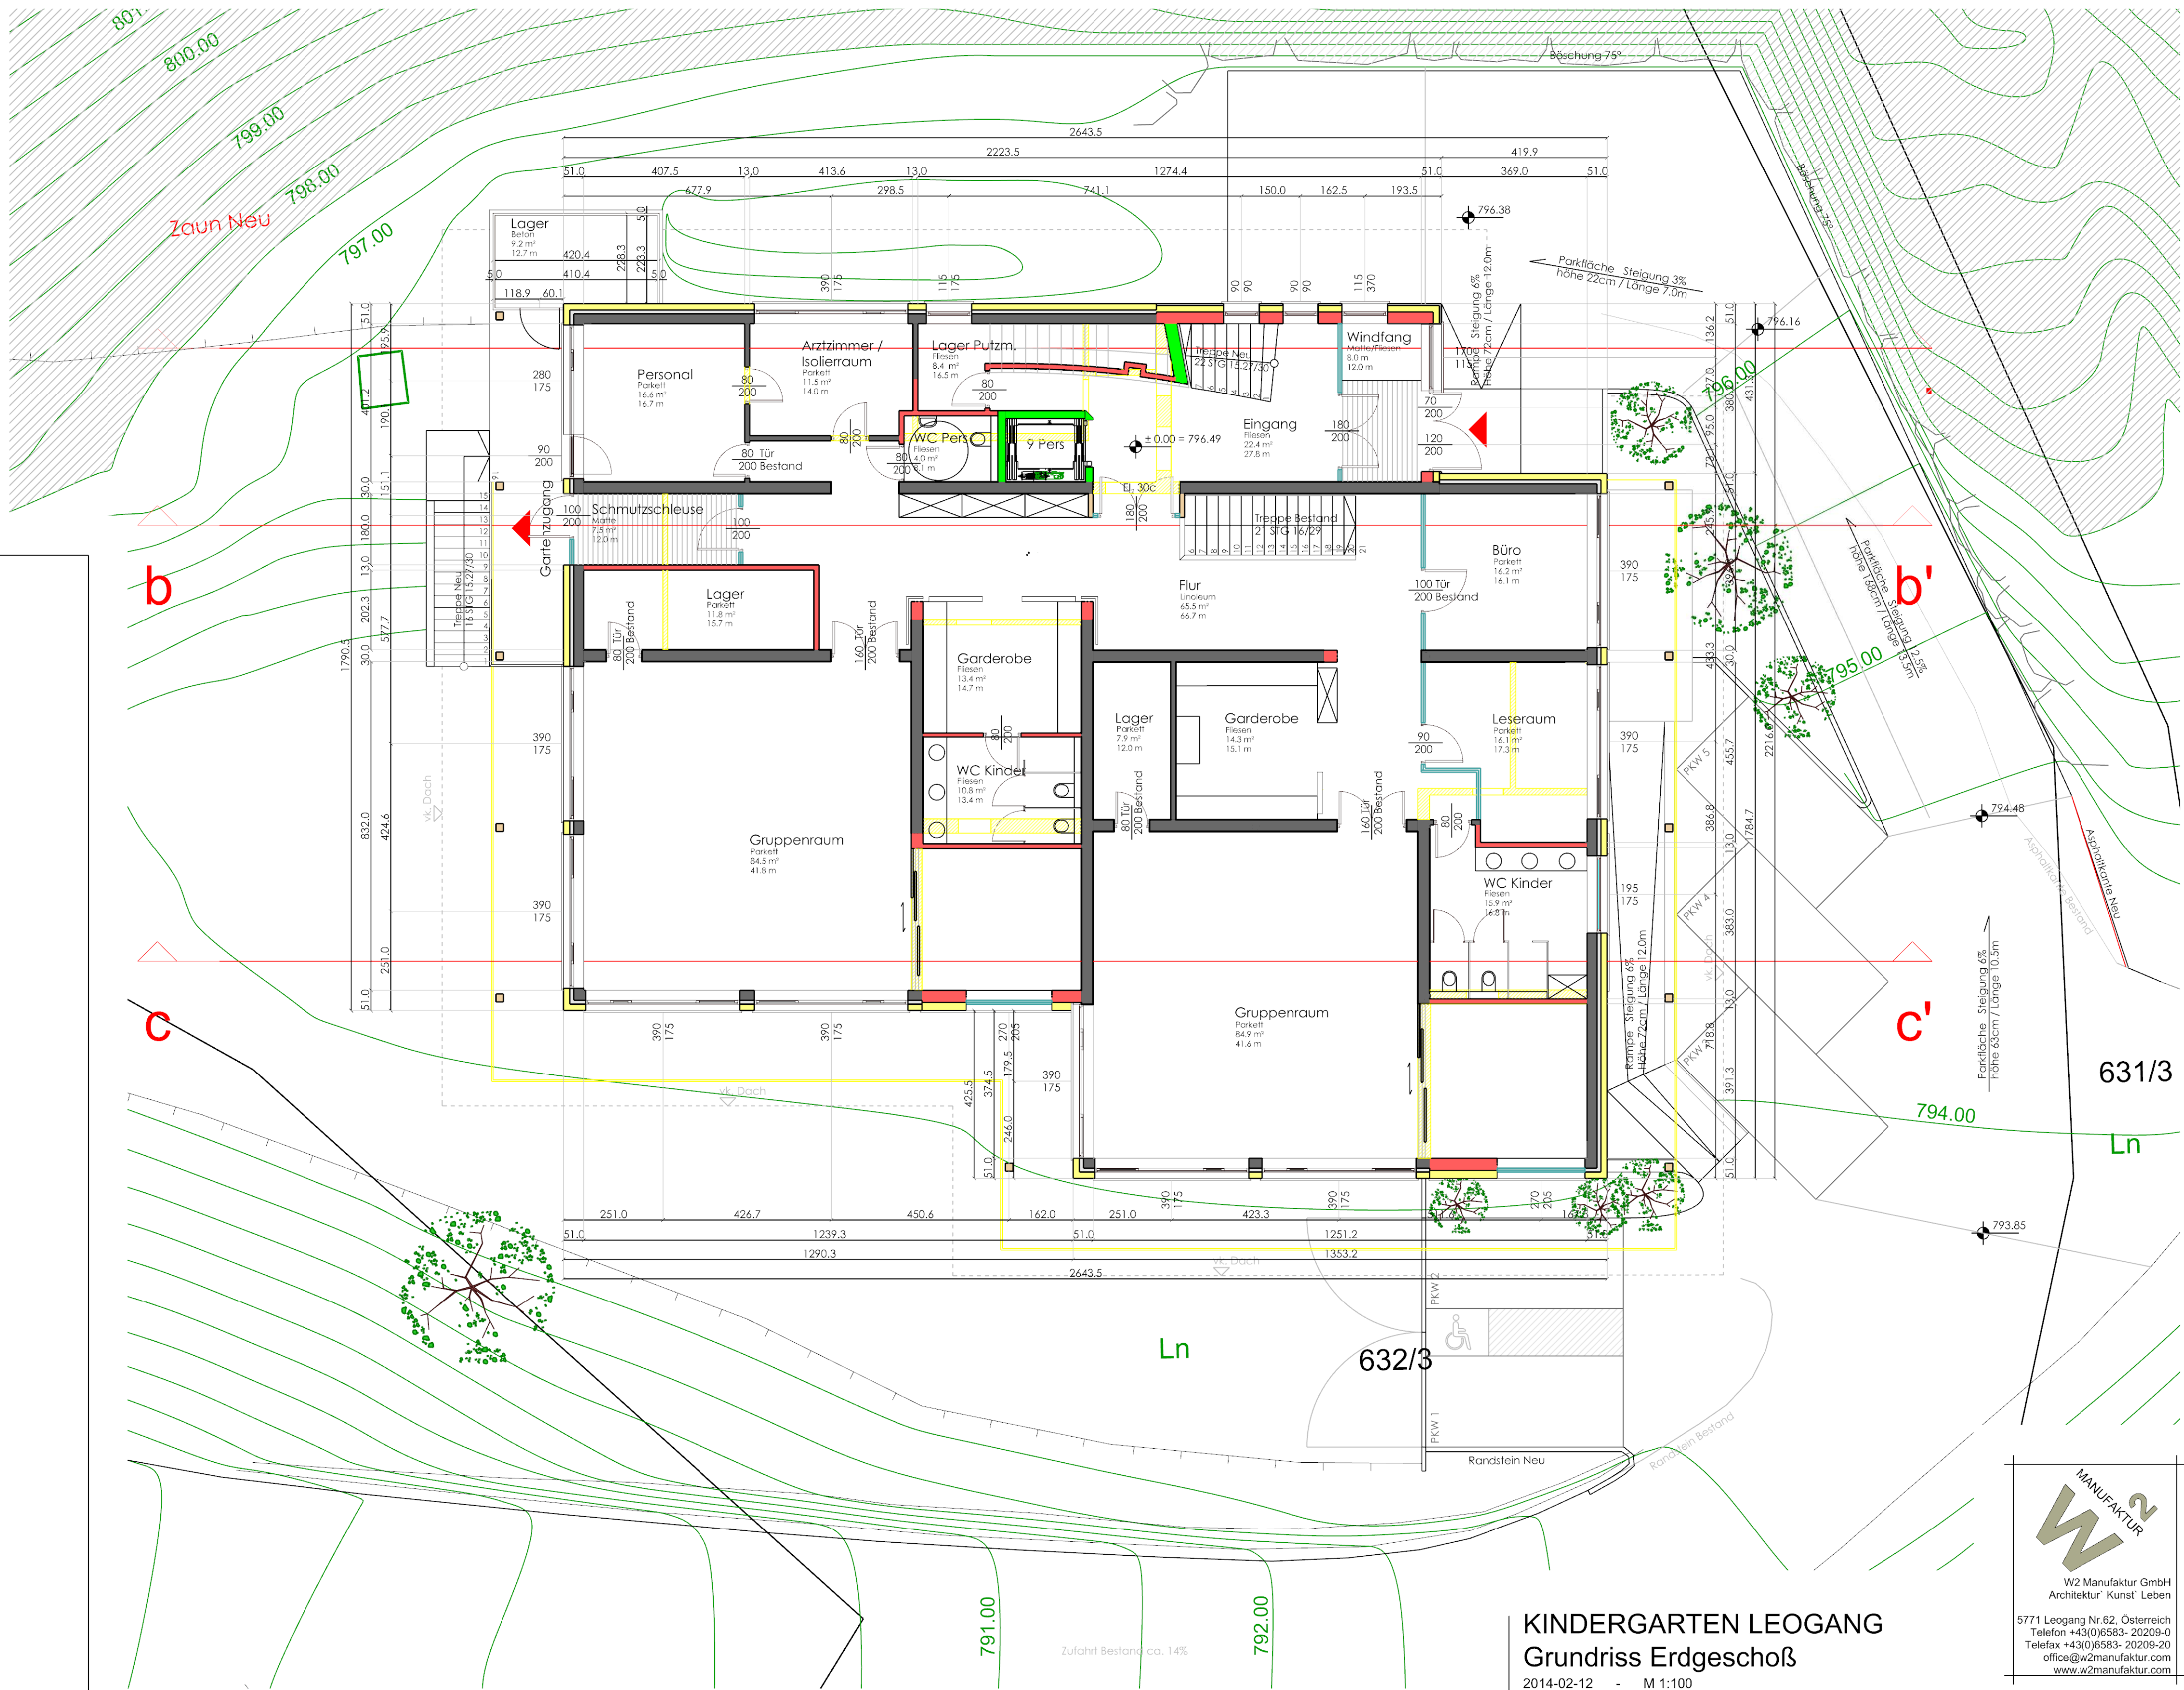

KINDERGARTEN LEOGANG
Grundriss Erdgeschoß

2014-02-12 - M 1:100

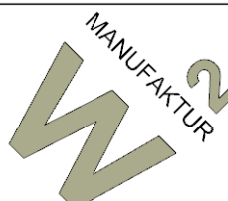

W2 Manufaktur GmbH
Architektur 'Kunst' Leben

5771 Leogang Nr.62, Österreich
Telefon +43(0)6583- 20209-0
Telefax +43(0)6583- 20209-20
office@w2manufaktur.com
www.w2manufaktur.com